



SECTION A-A
No Scale

228.32
225
3.32

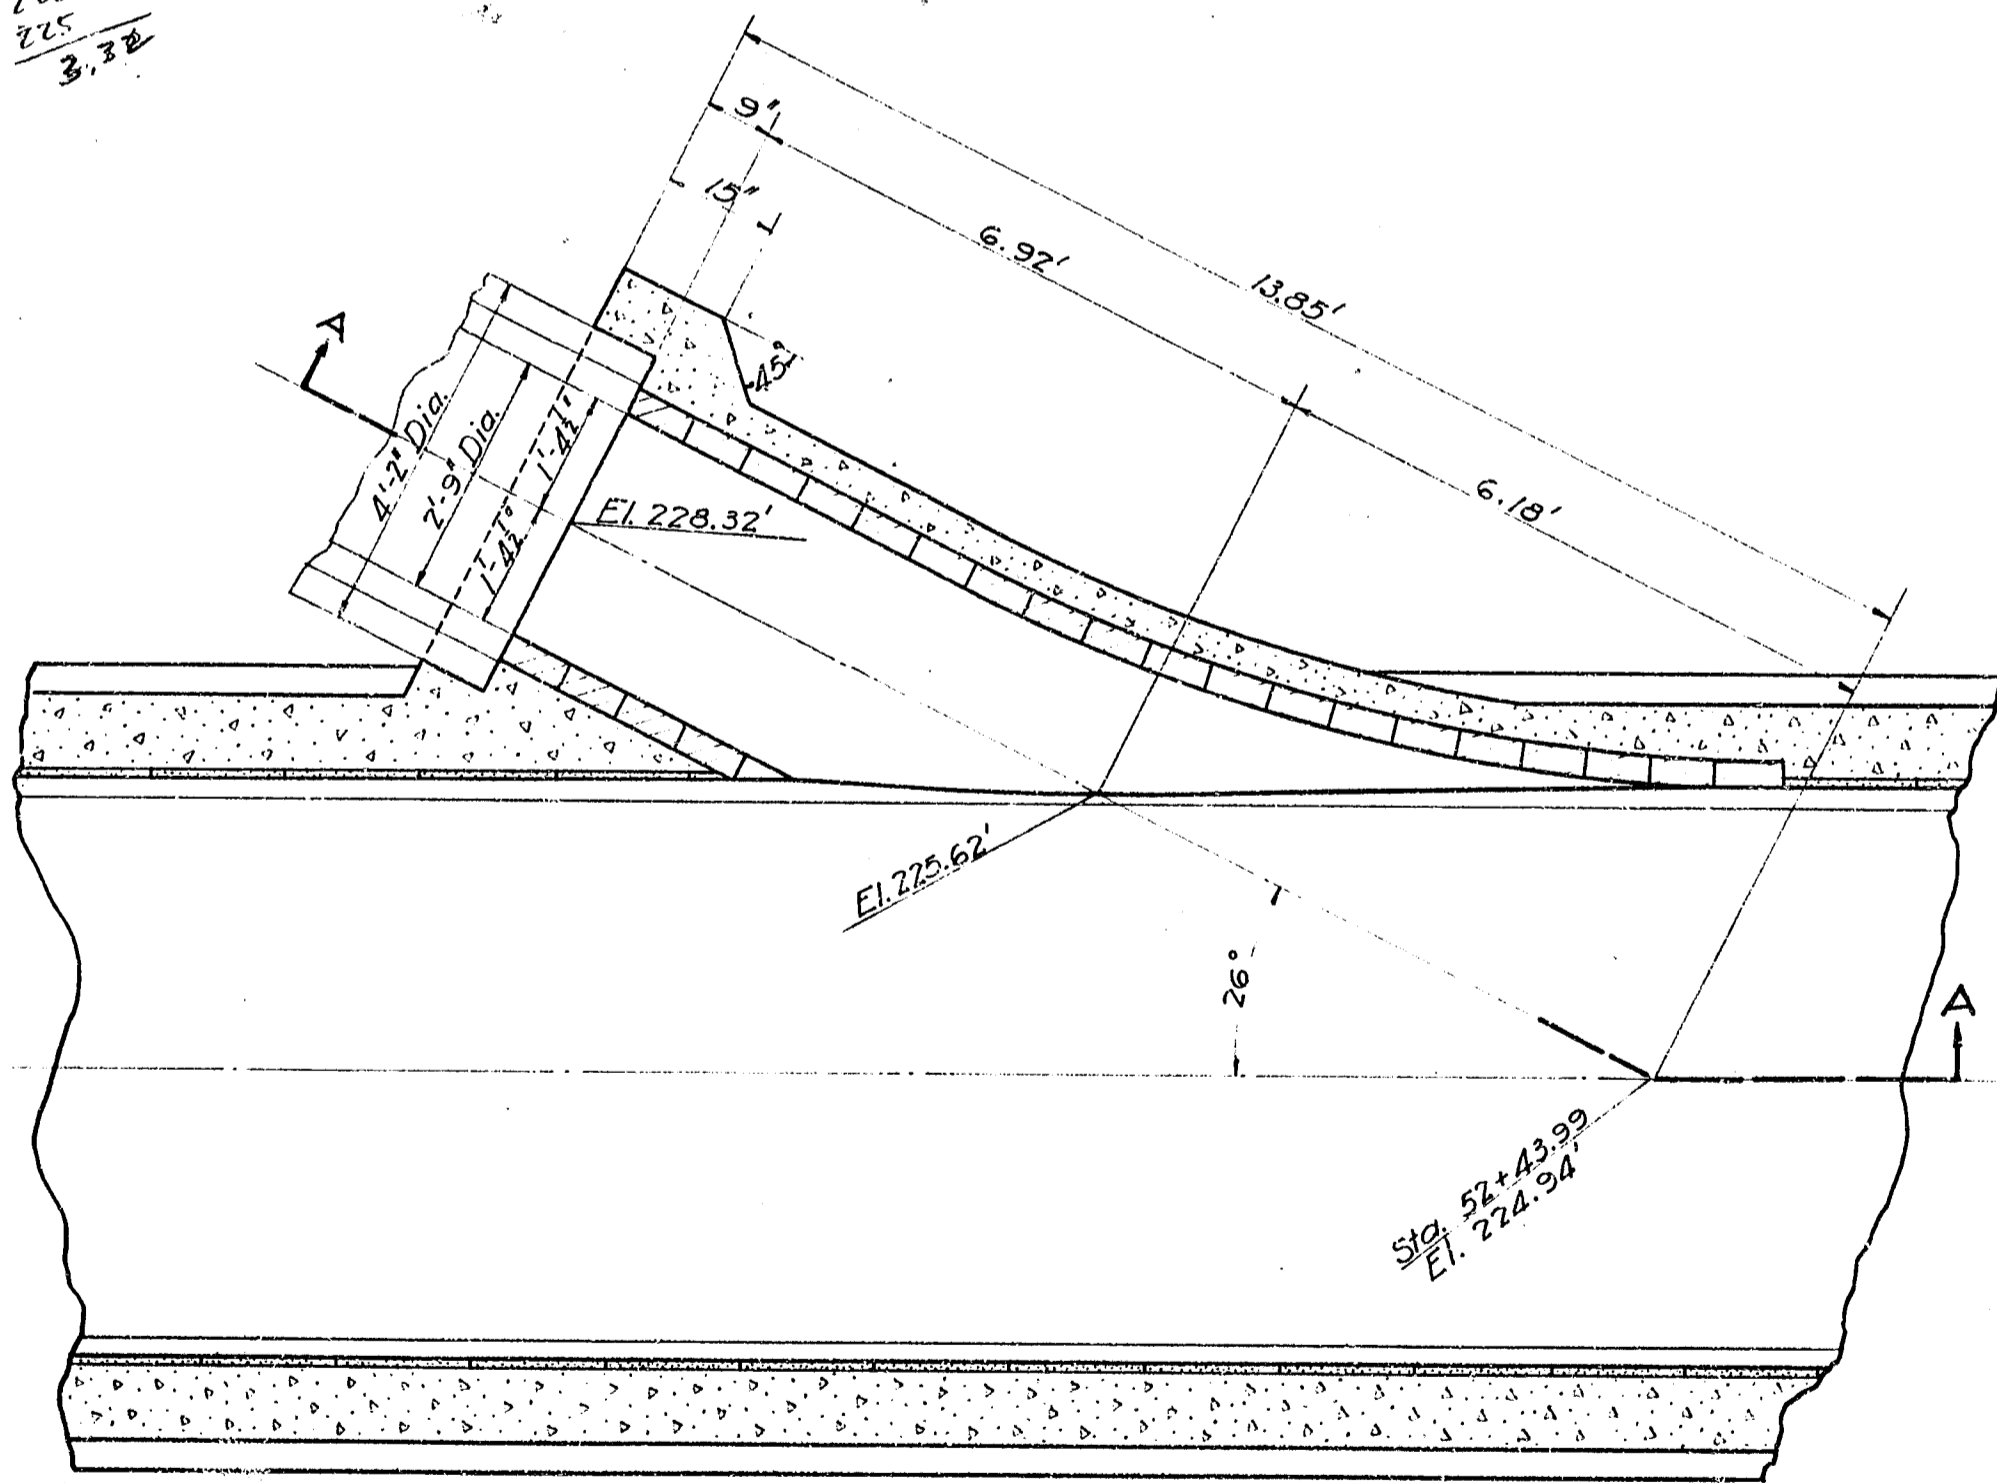

DETAIL PLAN
No Scale

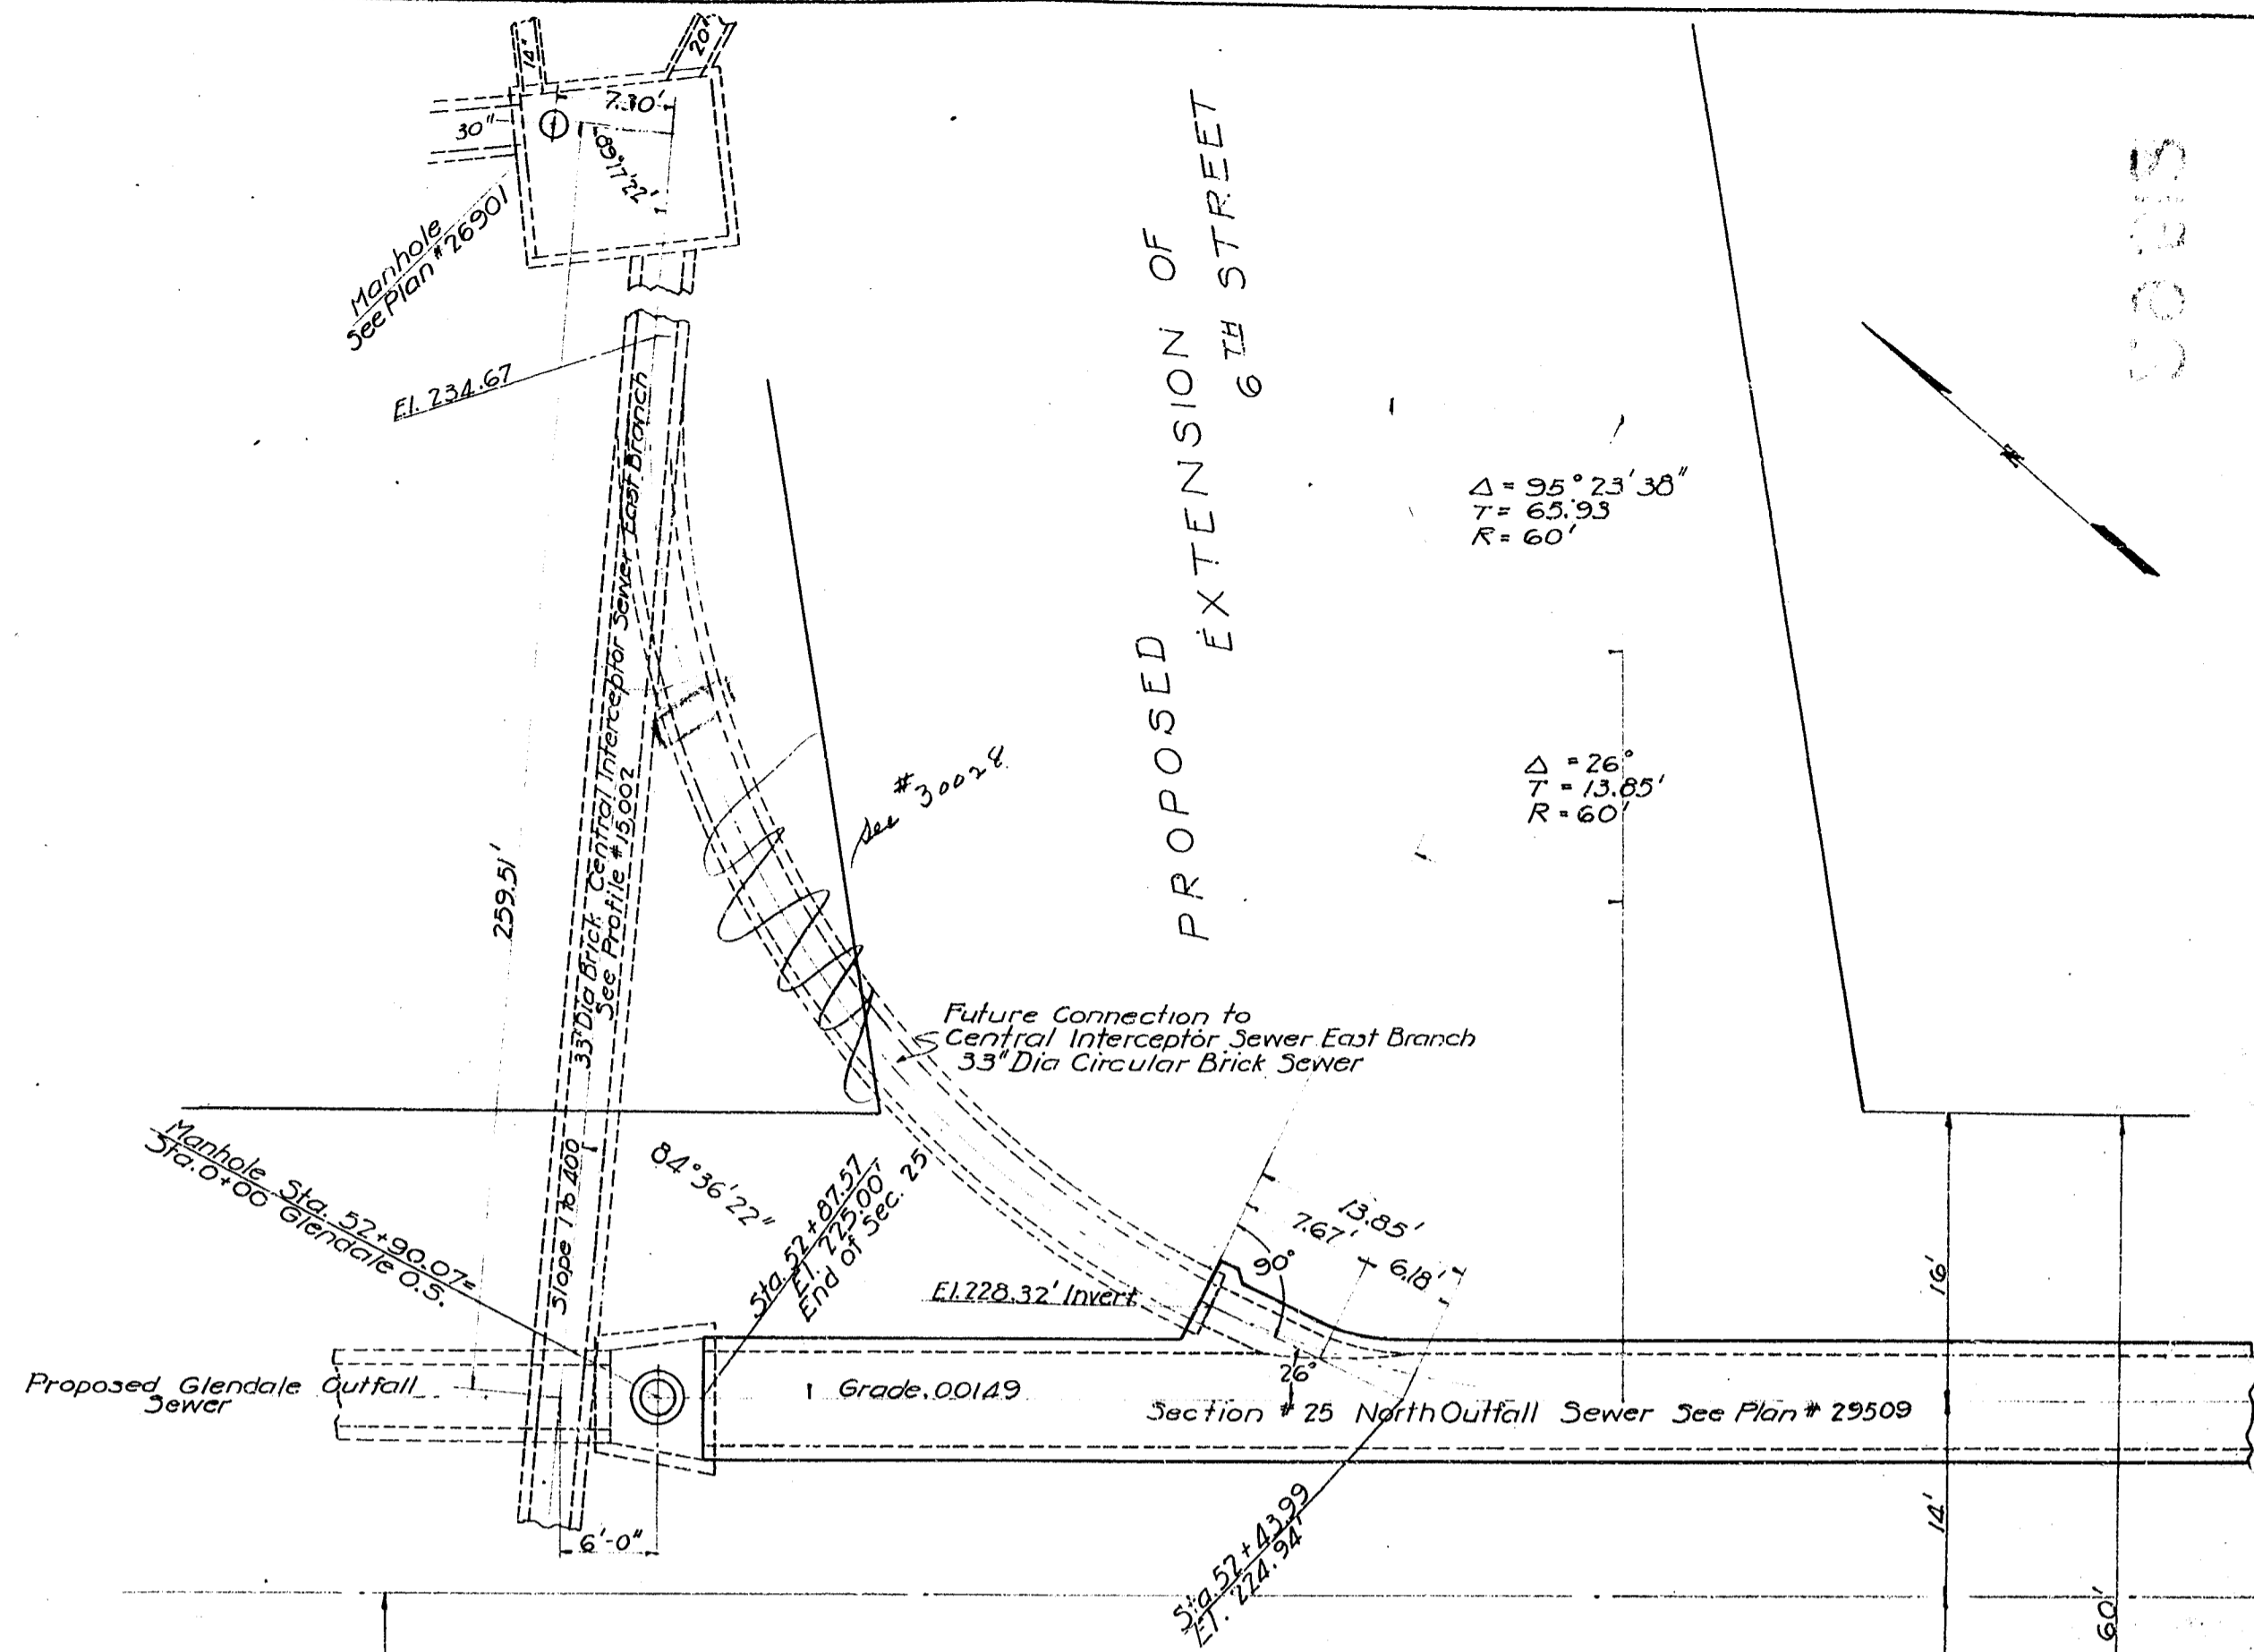

PLAN
Scale 1" = 10'-0"
F.B. 8366 - 31

CITY OF LOS ANGELES
PLAN SHOWING DETAILS OF
SPECIAL 33" STUB INLET AT STA. 52+43.99
SECTION 25
NORTH OUTFALL SEWER

SCALE AS SHOWN

H.A. VAN NORMAN
CITY ENGINEER

Approved Jan. 12, 1925
H.A. Van Norman

January 15, 1925
Milton J. [Signature]

29512

Designed By... W.D. Greenes
Drawn By... W.D.G.
Checked By... B. Rogers 12/12/24
Approved By... [Signature]

29512

56215

56215