
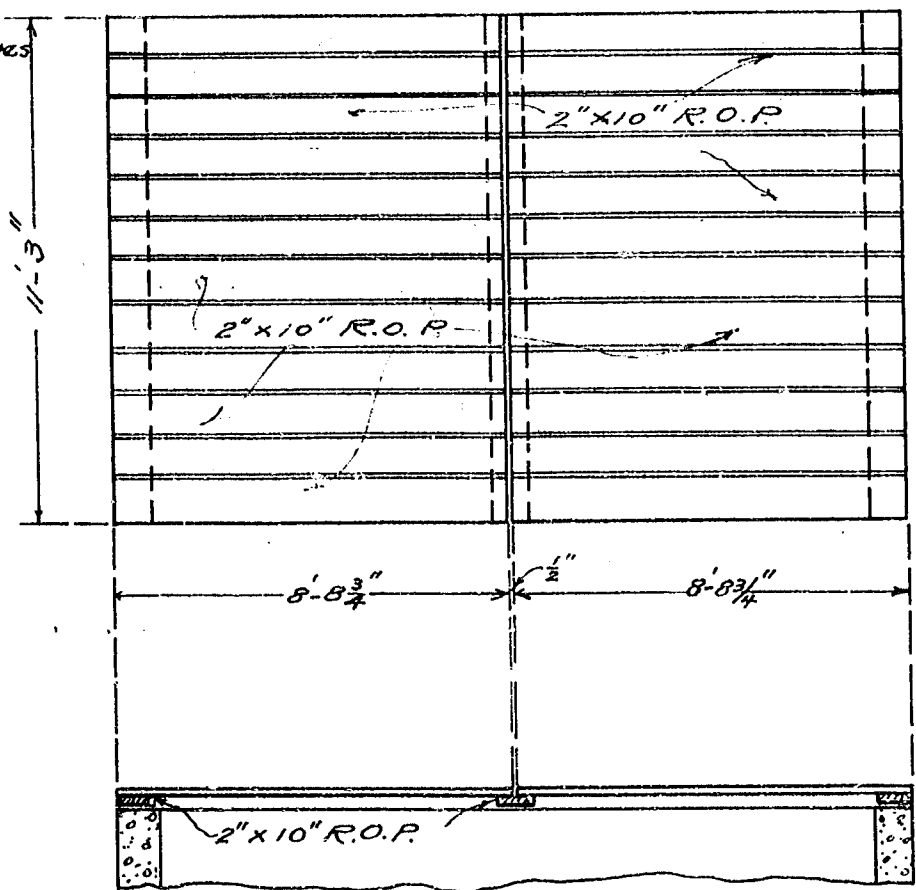


SIZE	NUMBER	LENGTH	TOTAL
1/2"	36	19'-0"	684'-0"
"	4	18'-3"	73'-0"
"	2	17'-0"	34'-0"
"	8	16'-6"	132'-0"
"	2	15'-0"	30'-0"
"	6	13'-0"	78'-0"
"	18	12'-9"	225'-6"
"	4	12'-6"	50'-0"
"	2	10'-9"	21'-6"
"	8	9'-3"	74'-0"
"	2	8'-9"	17'-6"
"	8	7'-0"	56'-0"
"	2	6'-9"	13'-6"
"	2	5'-0"	10'-0"
Total			1503'-0"

Total Weight = 1278 lbs.

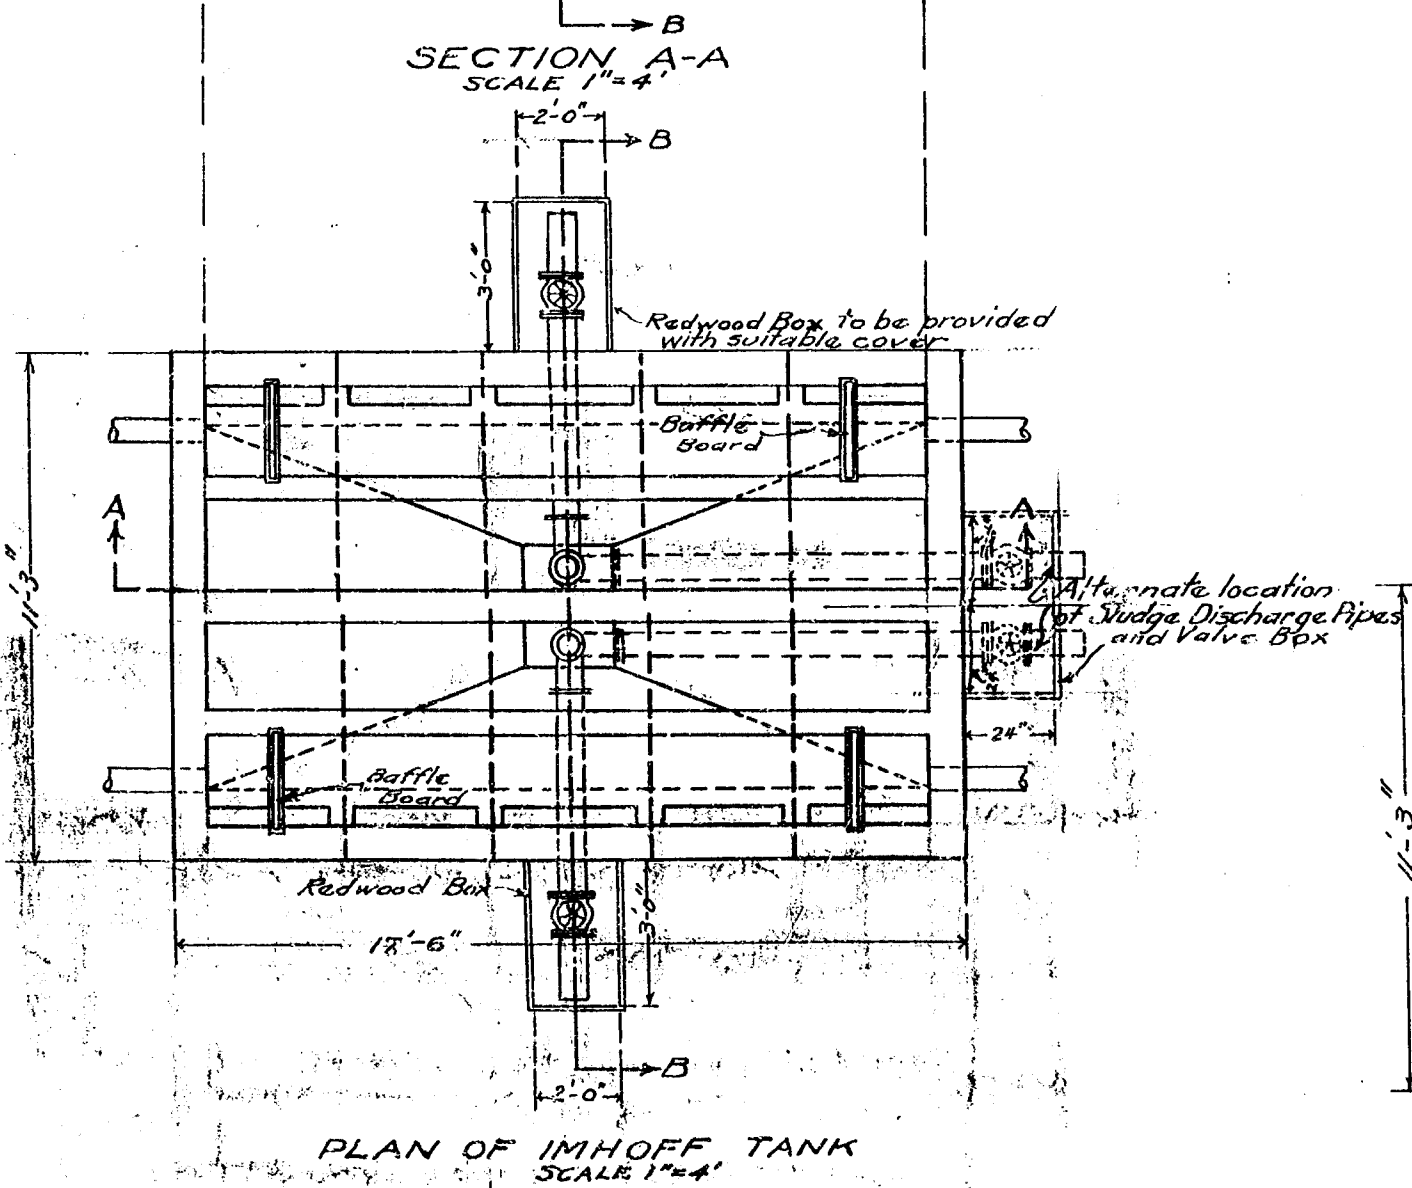

PLAN AND SECTION OF COVER FOR IMHOFF TANK. SCALE 1"=4'

*Homer Hamlin*

27731

CITY OF LOS ANGELES  
 PLAN AND SECTIONS SHOWING IMHOFF TANK  
 DESIGNED FOR POPULATION OF 300 PERSONS.  
 HOMER HAMLIN,  
 Scale 1/4"=1'  
 CITY ENGINEER.  
 Oct. 1916.

APPROVED 1-11-17 1916  
*Homer Hamlin*  
 City Engineer

NOTE -  
 Design based on average amount of 30 gals. of sewage per day per capita.

DESIGNED BY Weisenheimer  
 DRAWN BY WE. Whittier  
 CHECKED BY WE. Whittier

27731