



PLAN
Scale: 1/2"=1'-0"

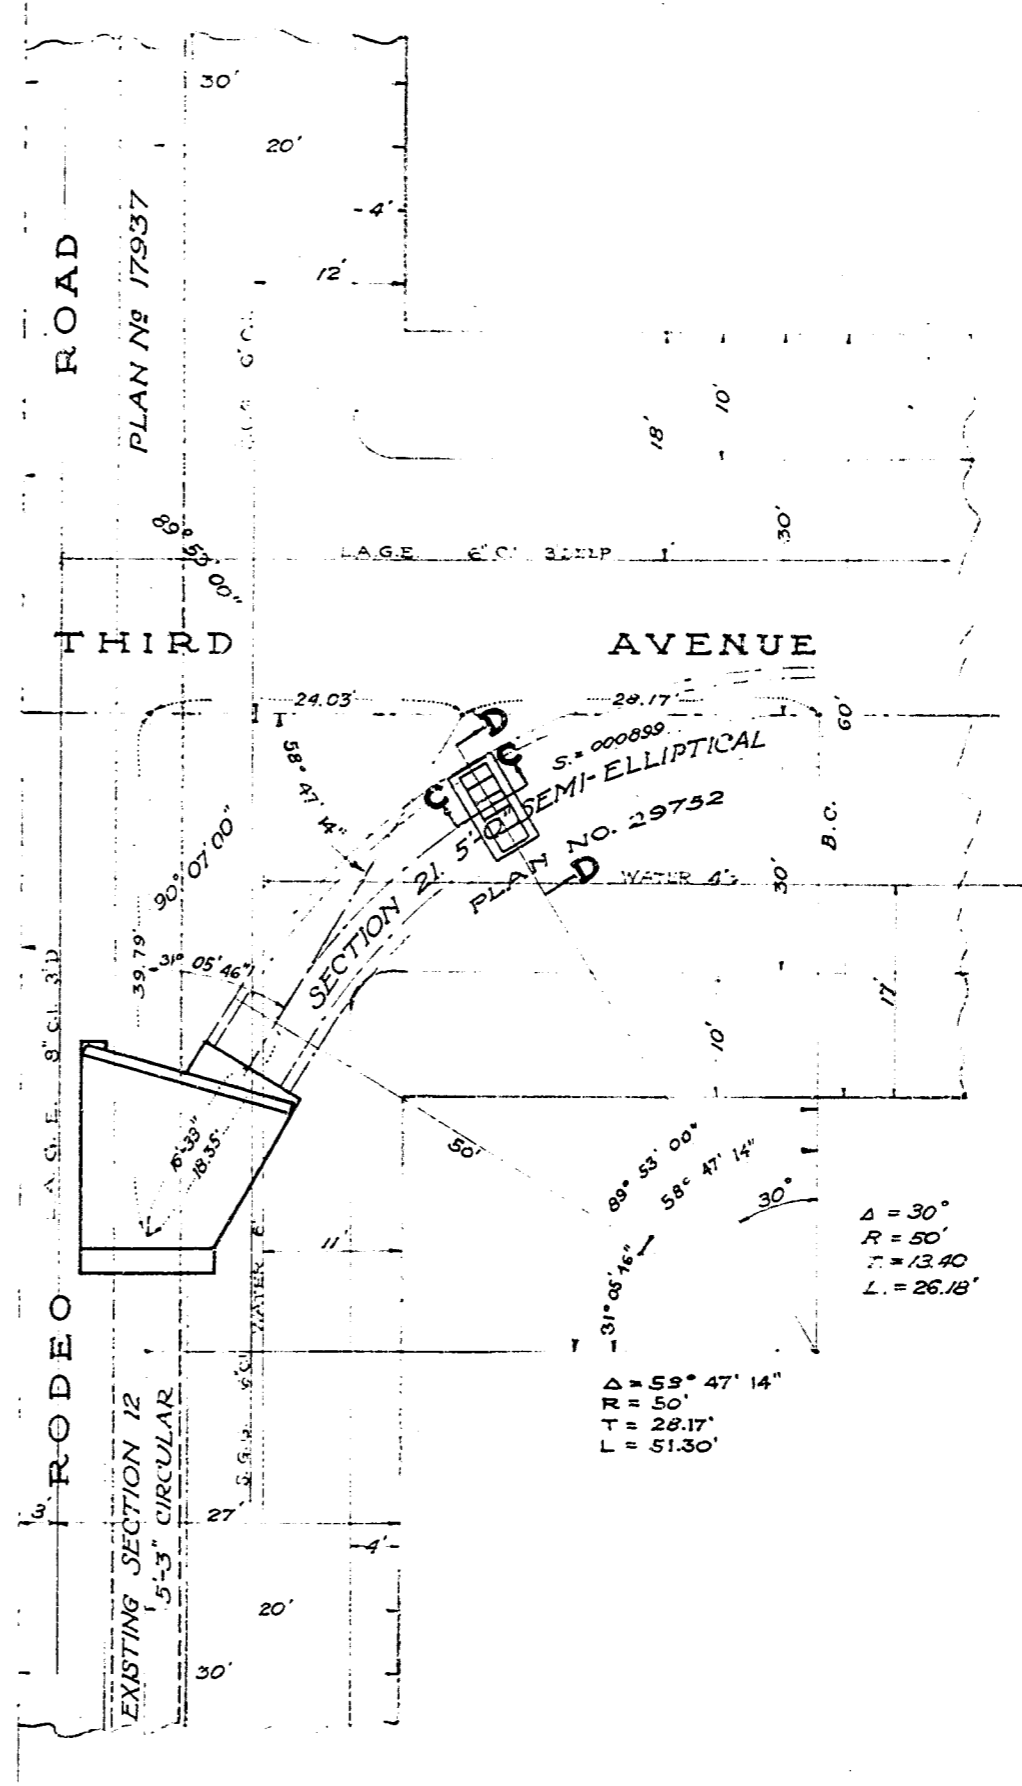


LOCATION PLAN
Scale: 1"=10'

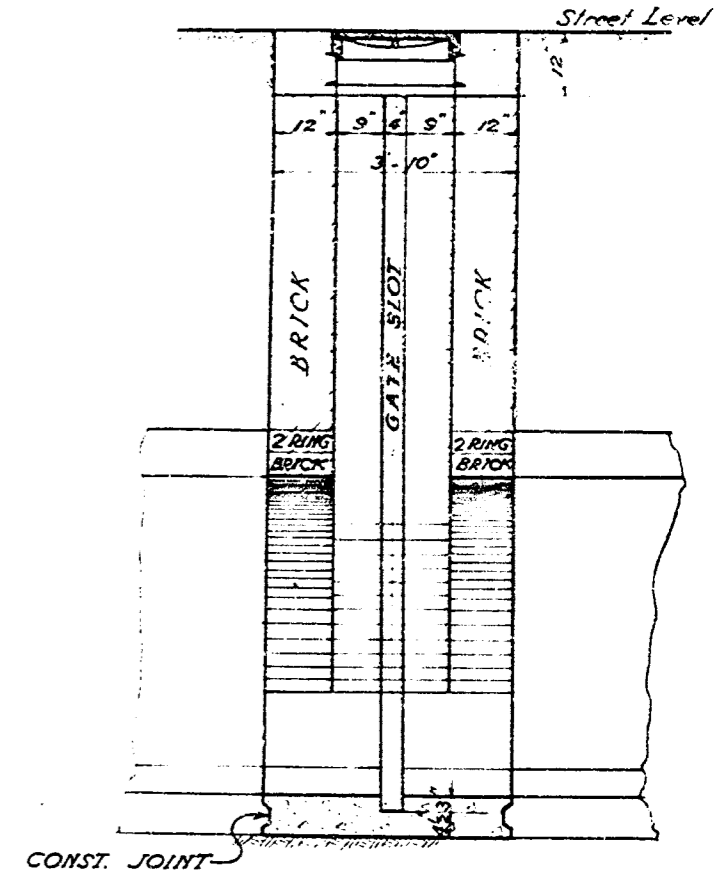


SECTION C-C
Scale: 1/2"=1'-0"

- NC
1. All elevations shown hereon at below City Datum Plane.

References: Field Bo
Plan Sec.
Profile S
Plan & P

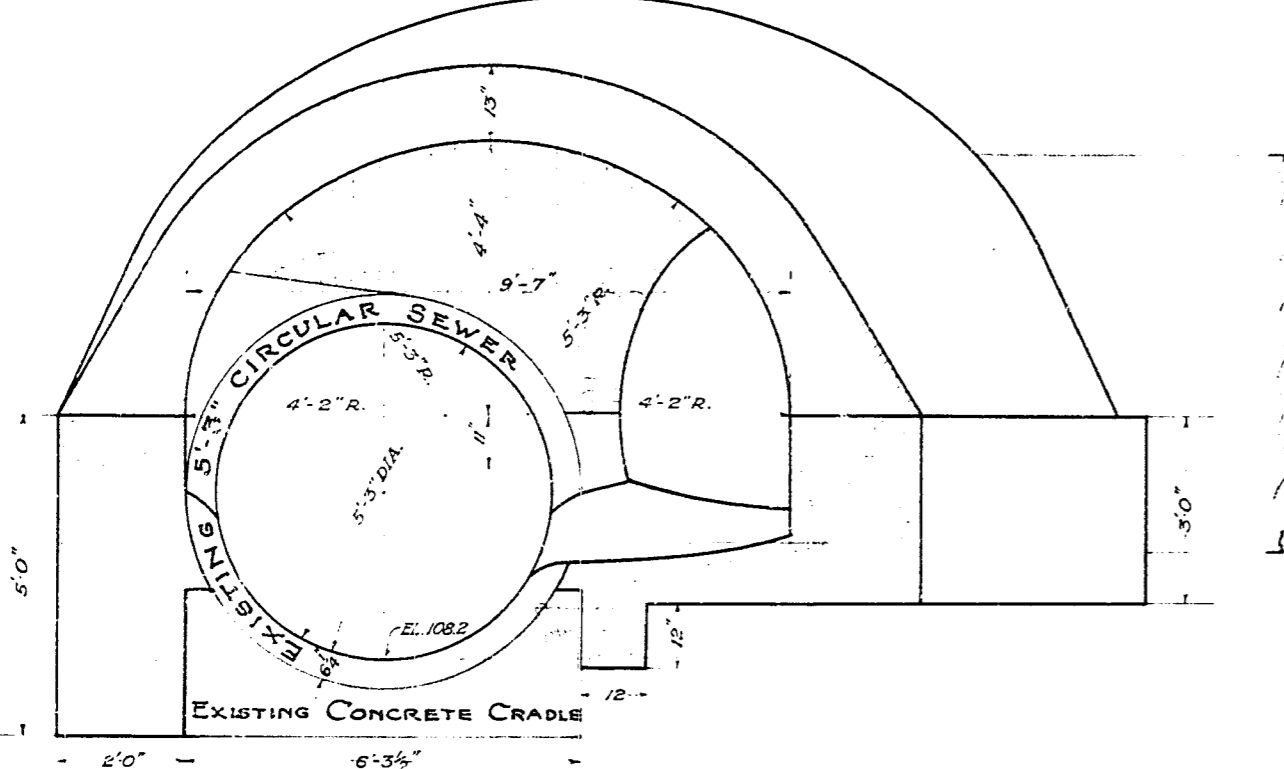

SECTION B-B
Scale: 1/2"=1'-0"

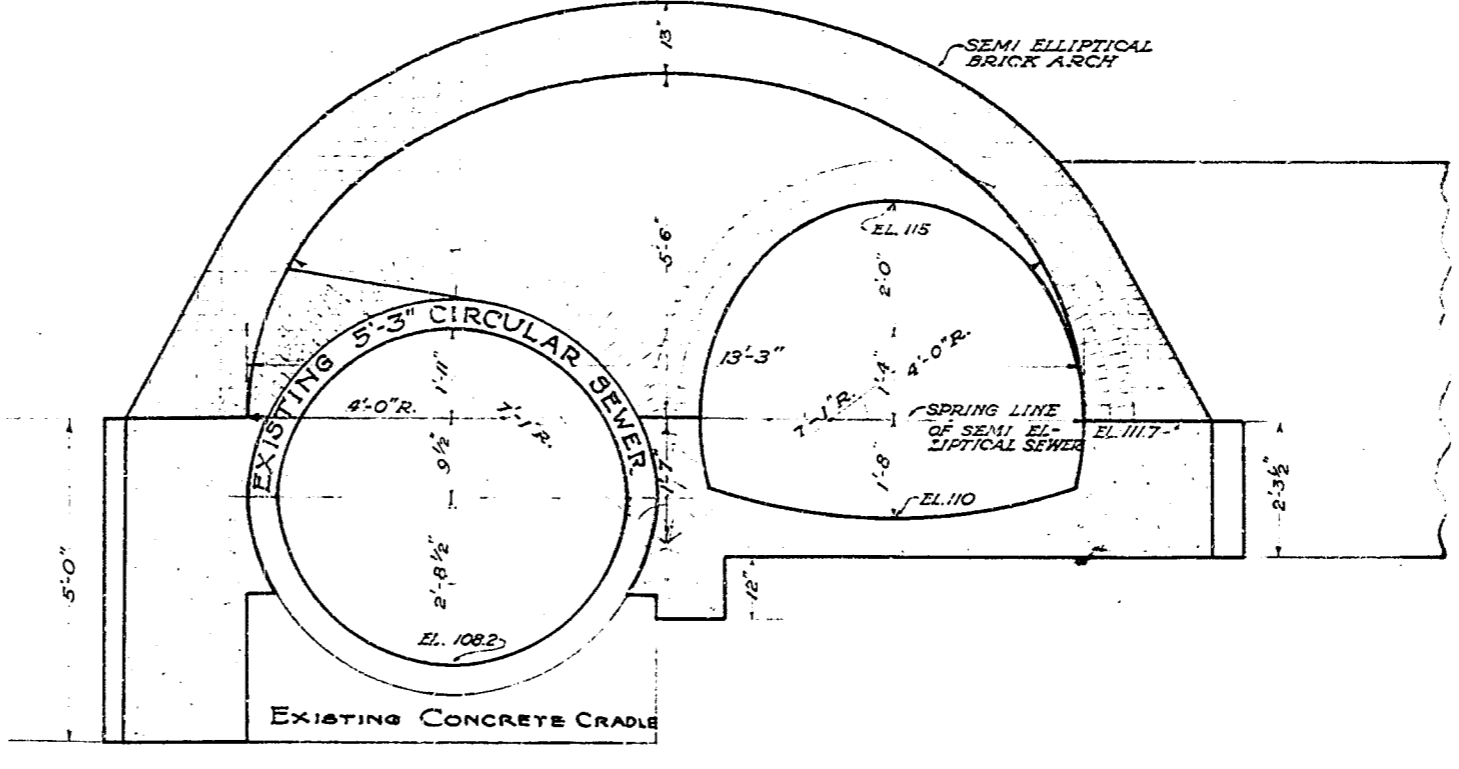

SECTION A-A
Scale: 1/2"=1'-0"

CITY OF I
PLAN S
SPECIAL JUNC
AT THE INT
RODEO ROAD W
SEC. 21 - NORTH
SCALES

HAY
CITY
APPROVED...
[Signature]