




**SECTION C-C**  
Scale 1/2"=1'-0"

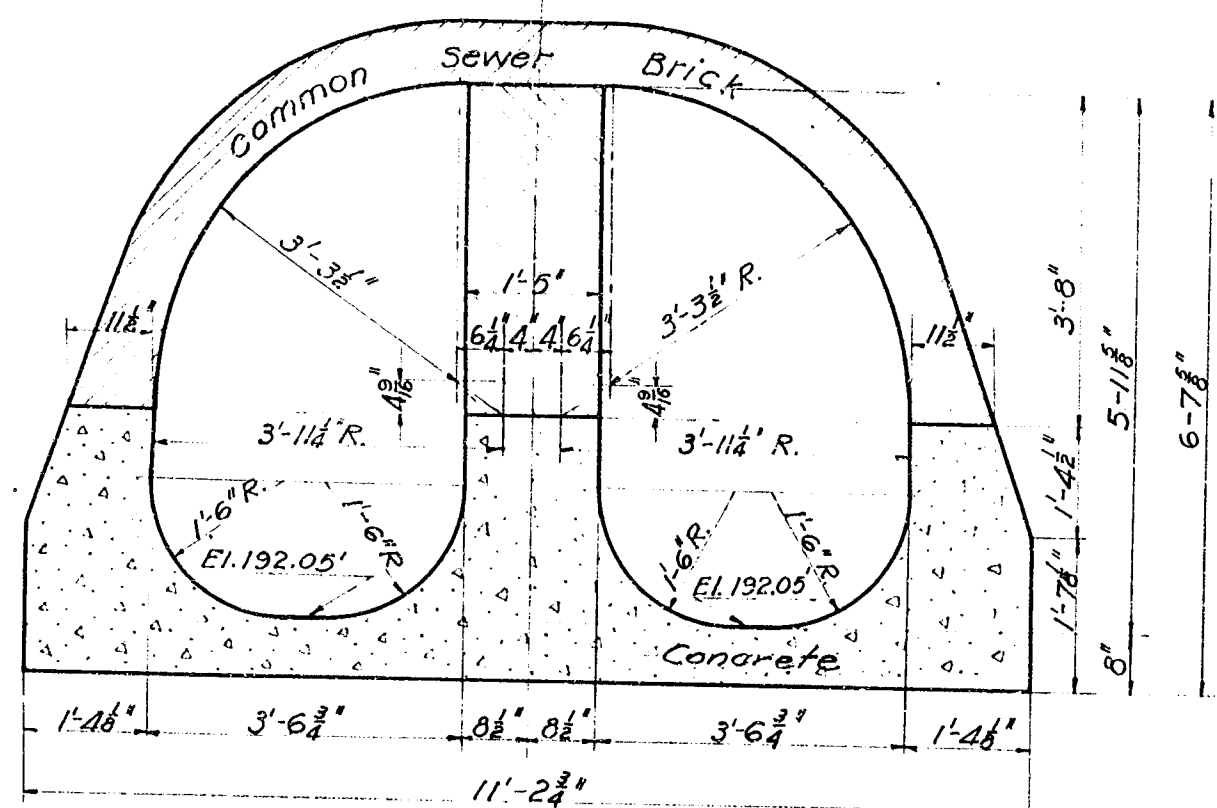

**SECTION B-B**  
Scale 1/2"=1'-0"

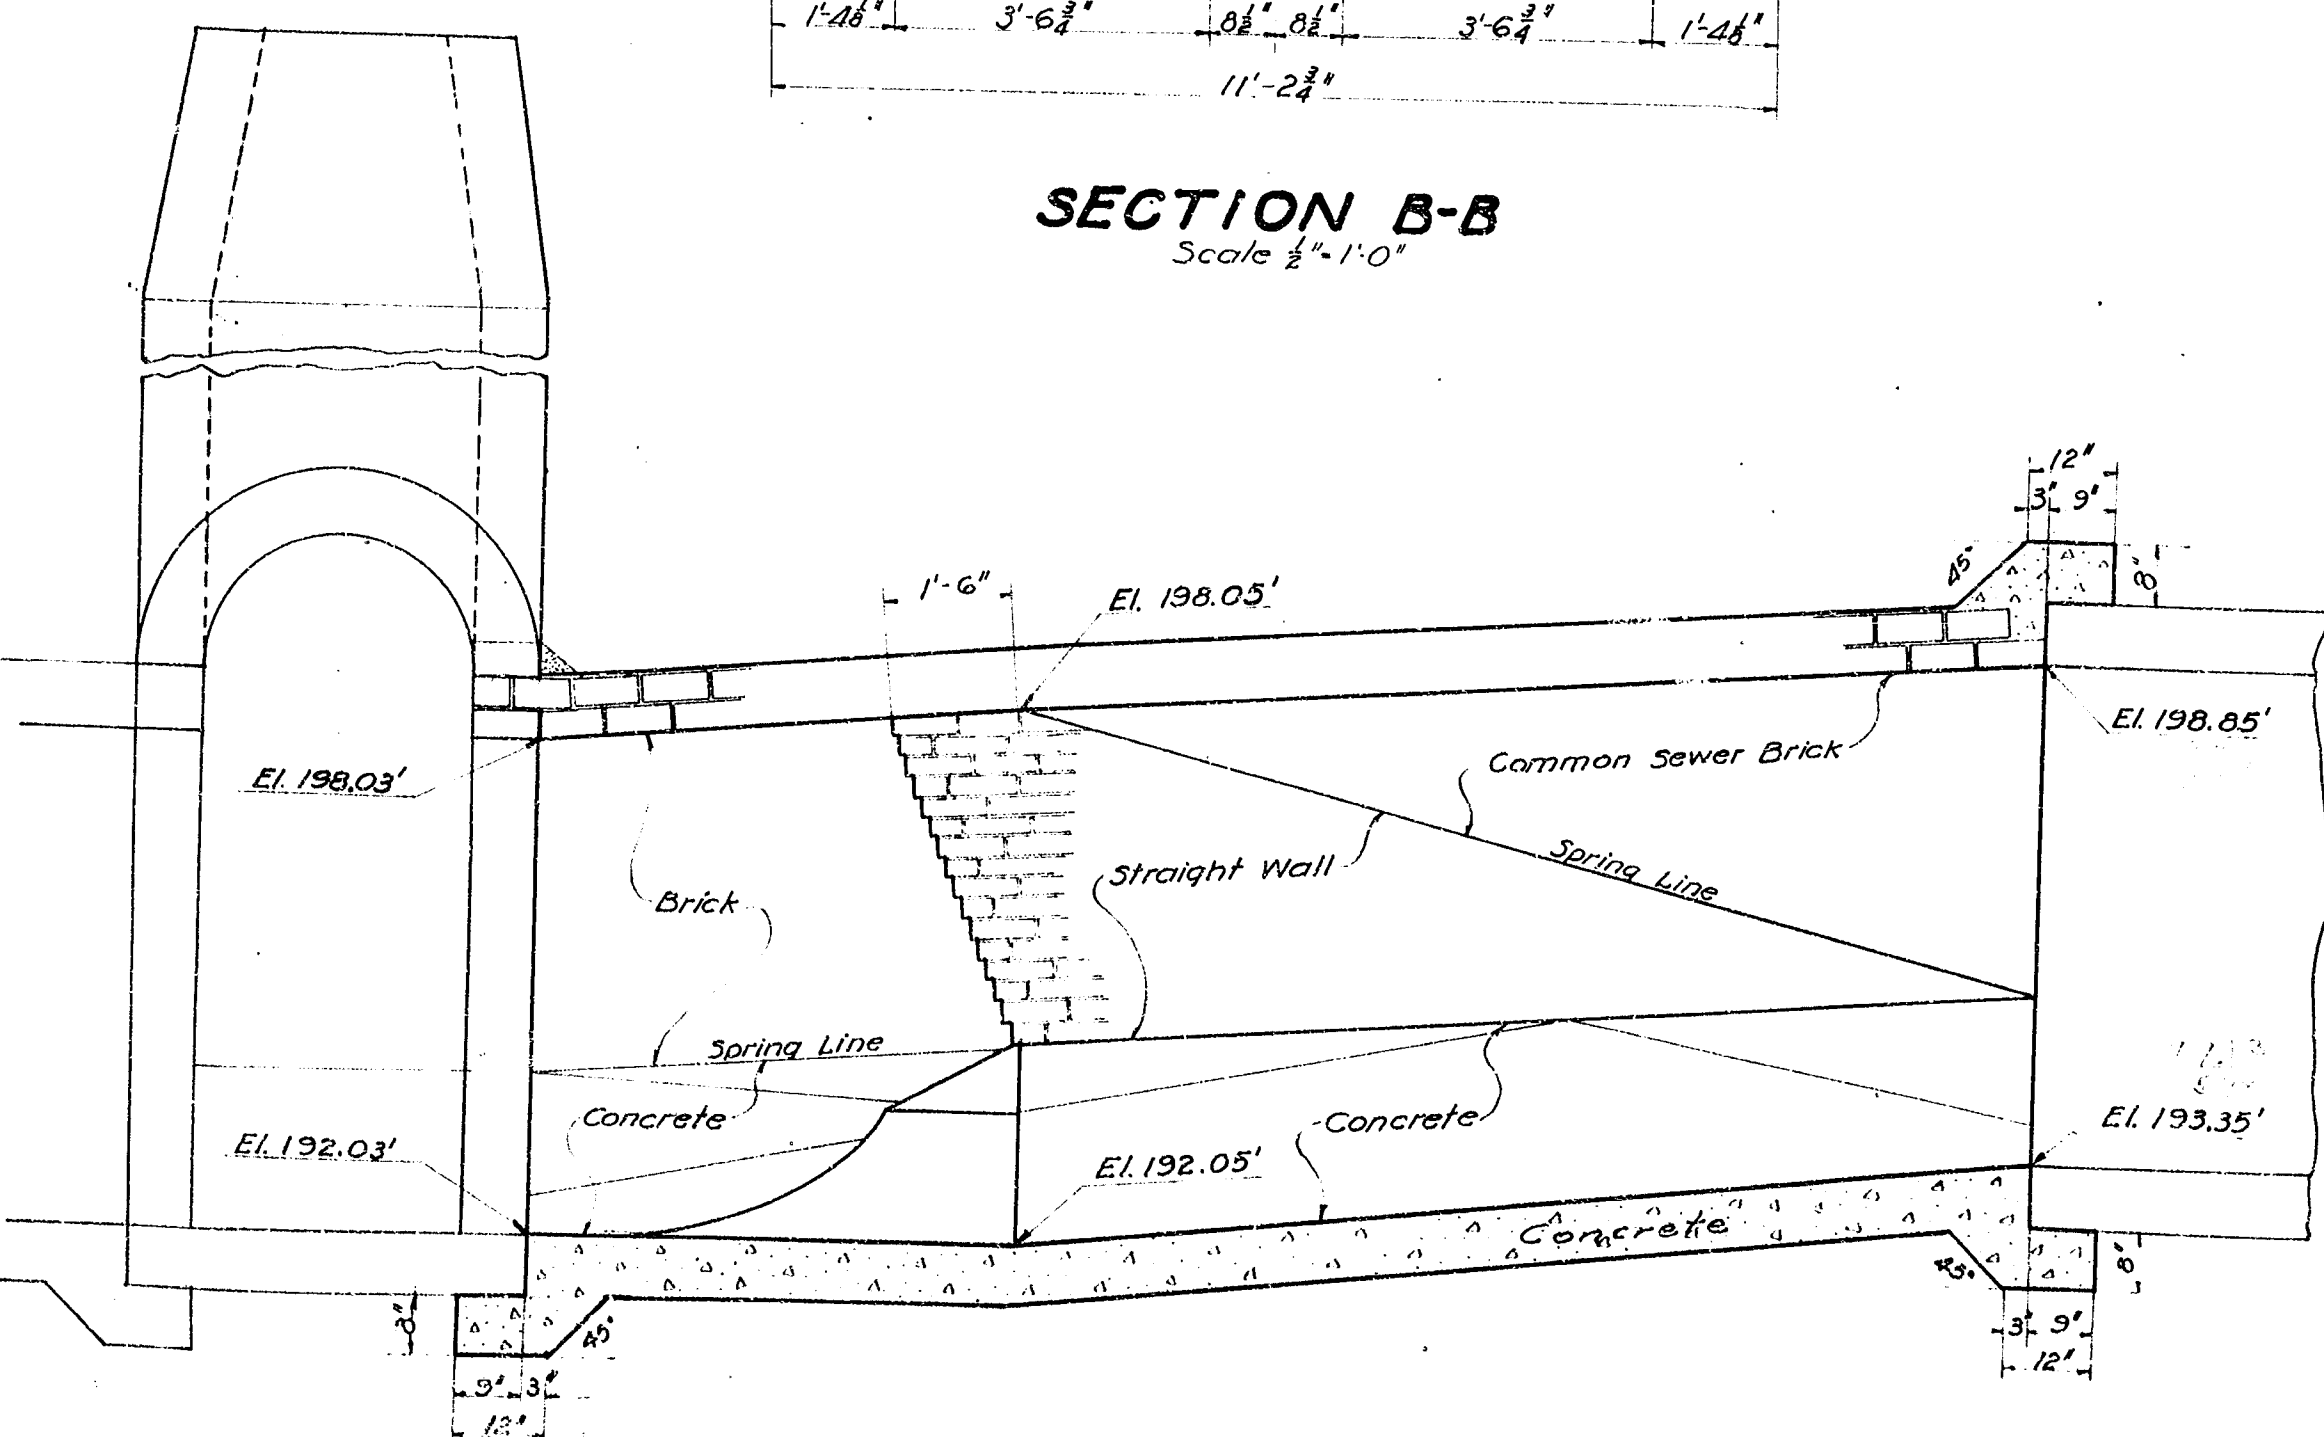

**SECTION A-A**  
Scale 1/2"=1'-0"

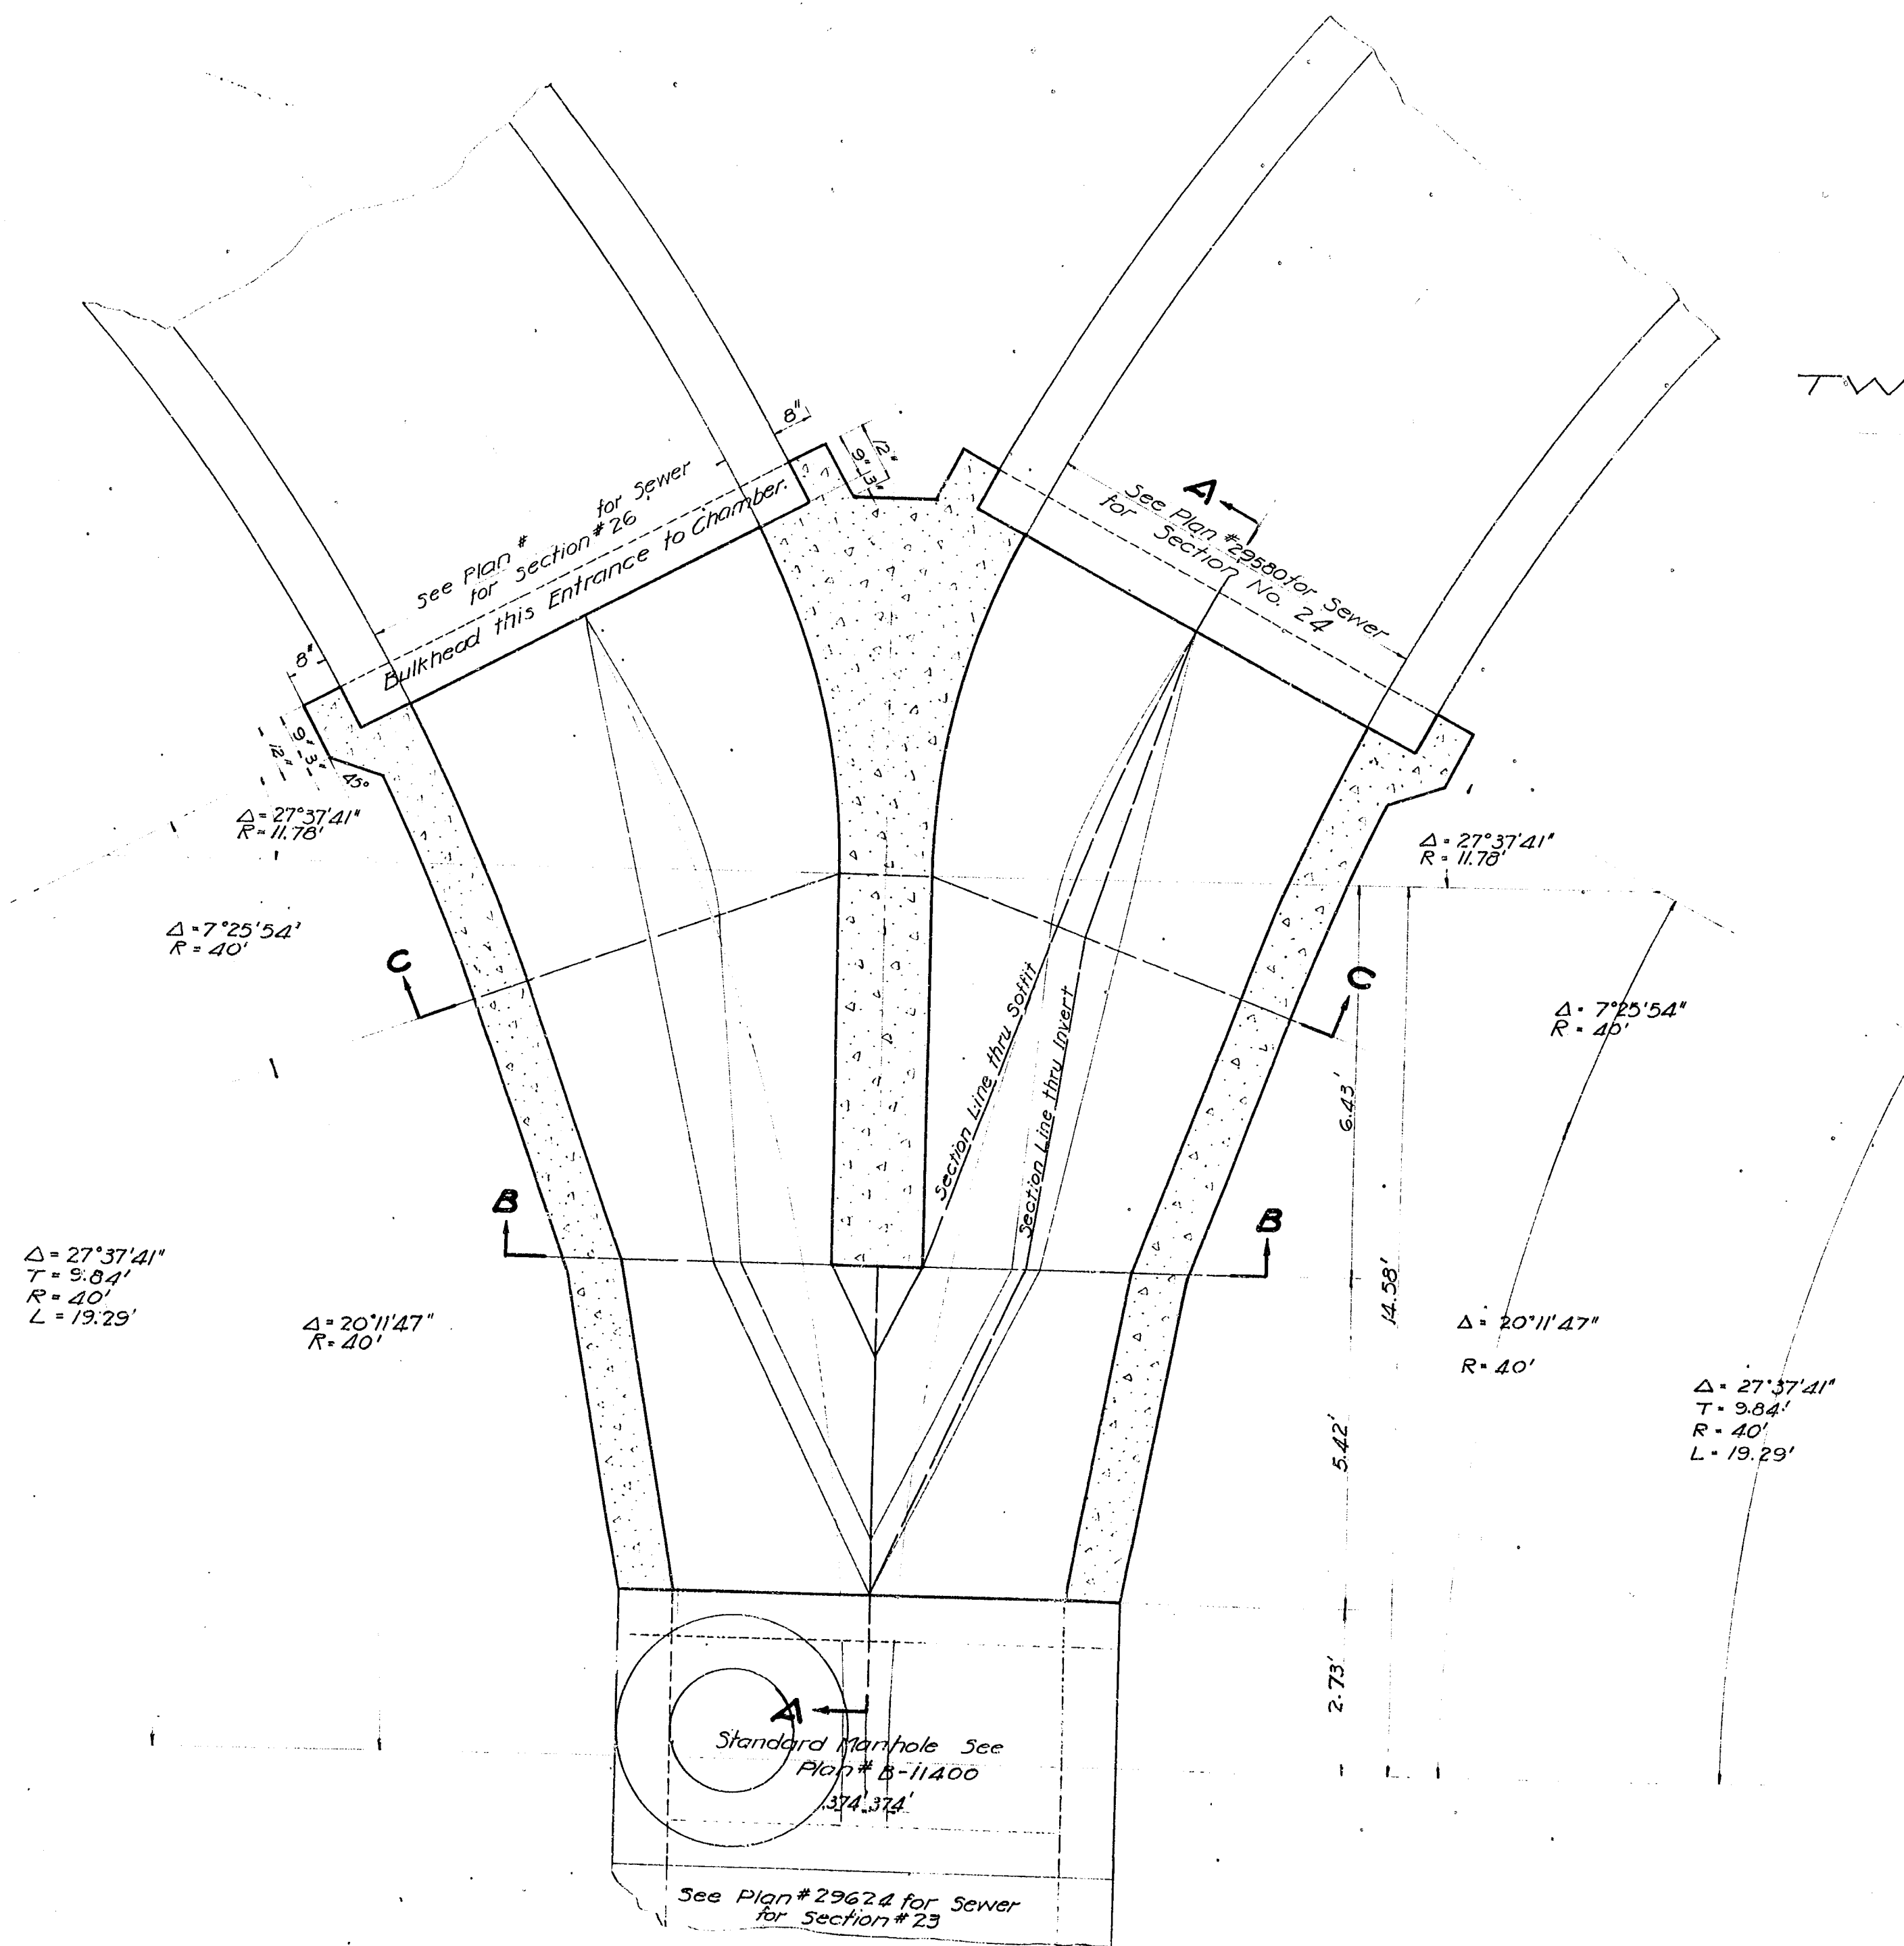

**SECTIONAL PLAN**  
Scale 1/2"=1'-0"

SECTION 26, NO. CUTFALL SEWER  
See Plan # \_\_\_\_\_ Profile # \_\_\_\_\_  
TWENTY THIRD

SP  
A.T  
TWE  
SEC