


LOCATION PLAN
Scale: 1" = 10'

~ NOTES ~
 1. All elevations shown hereon are above a plane which is 255 feet below City Datum Plane

References: Field Book 7712-33-34
 Plan Sec. 21-M.O.S. 29752
 Profile Sec. 21-M.O.S. 22131
 Plan & Profile Sec. 12-M.O.S. 17927 11737

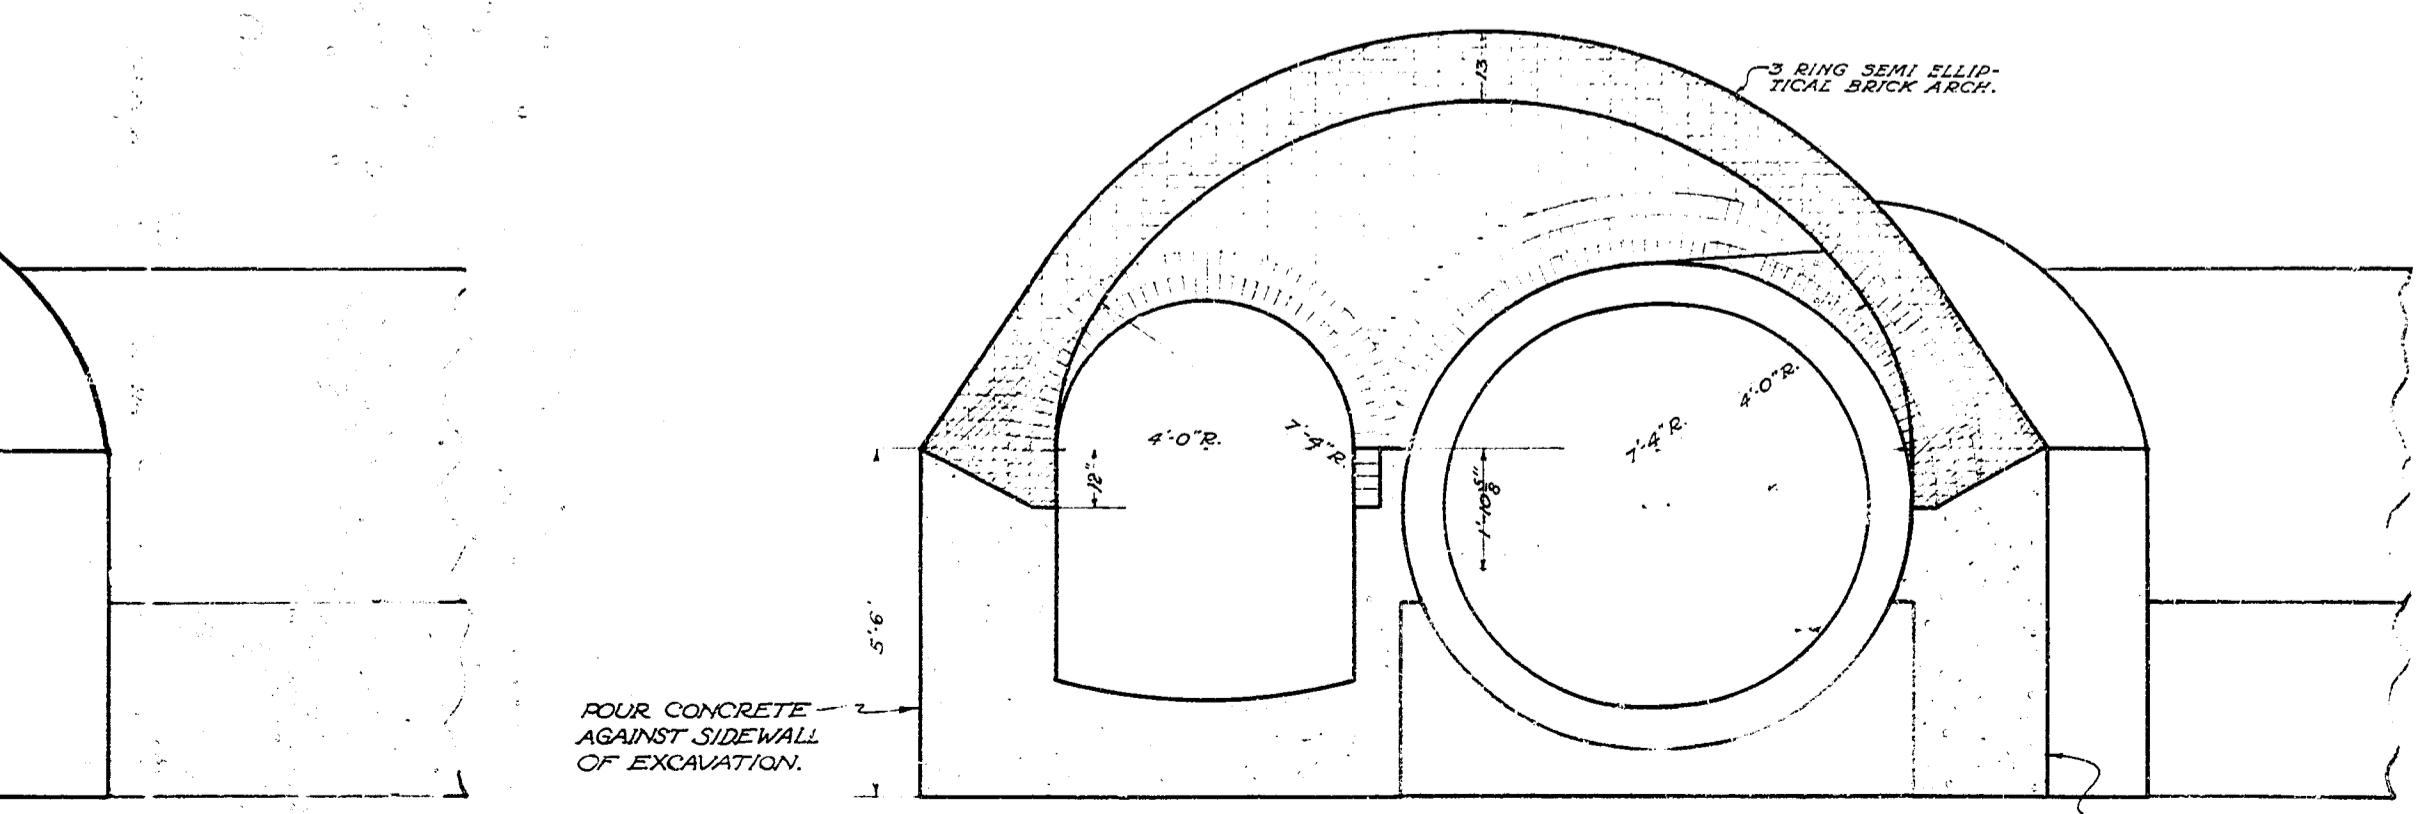

SECTION A-A
Scale: 1/2" = 1'-0"

CITY OF LOS ANGELES
 PLAN SHOWING
SPECIAL JUNCTION CHAMBER
 AT THE INTERSECTION OF
 FOURTH AVENUE WITH VERNON AVENUE
 SEC. 21 - NORTH OUTFALL SEWER
 SCALES AS SHOWN

HAVAN NORMAN
 CITY ENGINEER
 APPROVED June 1, 1925
 P. A. Van Norman
 CITY ENGINEER
 29725

DESIGNED BY P. Van Norman
 DRAWN BY
 CHECKED BY
 APPROVED

